



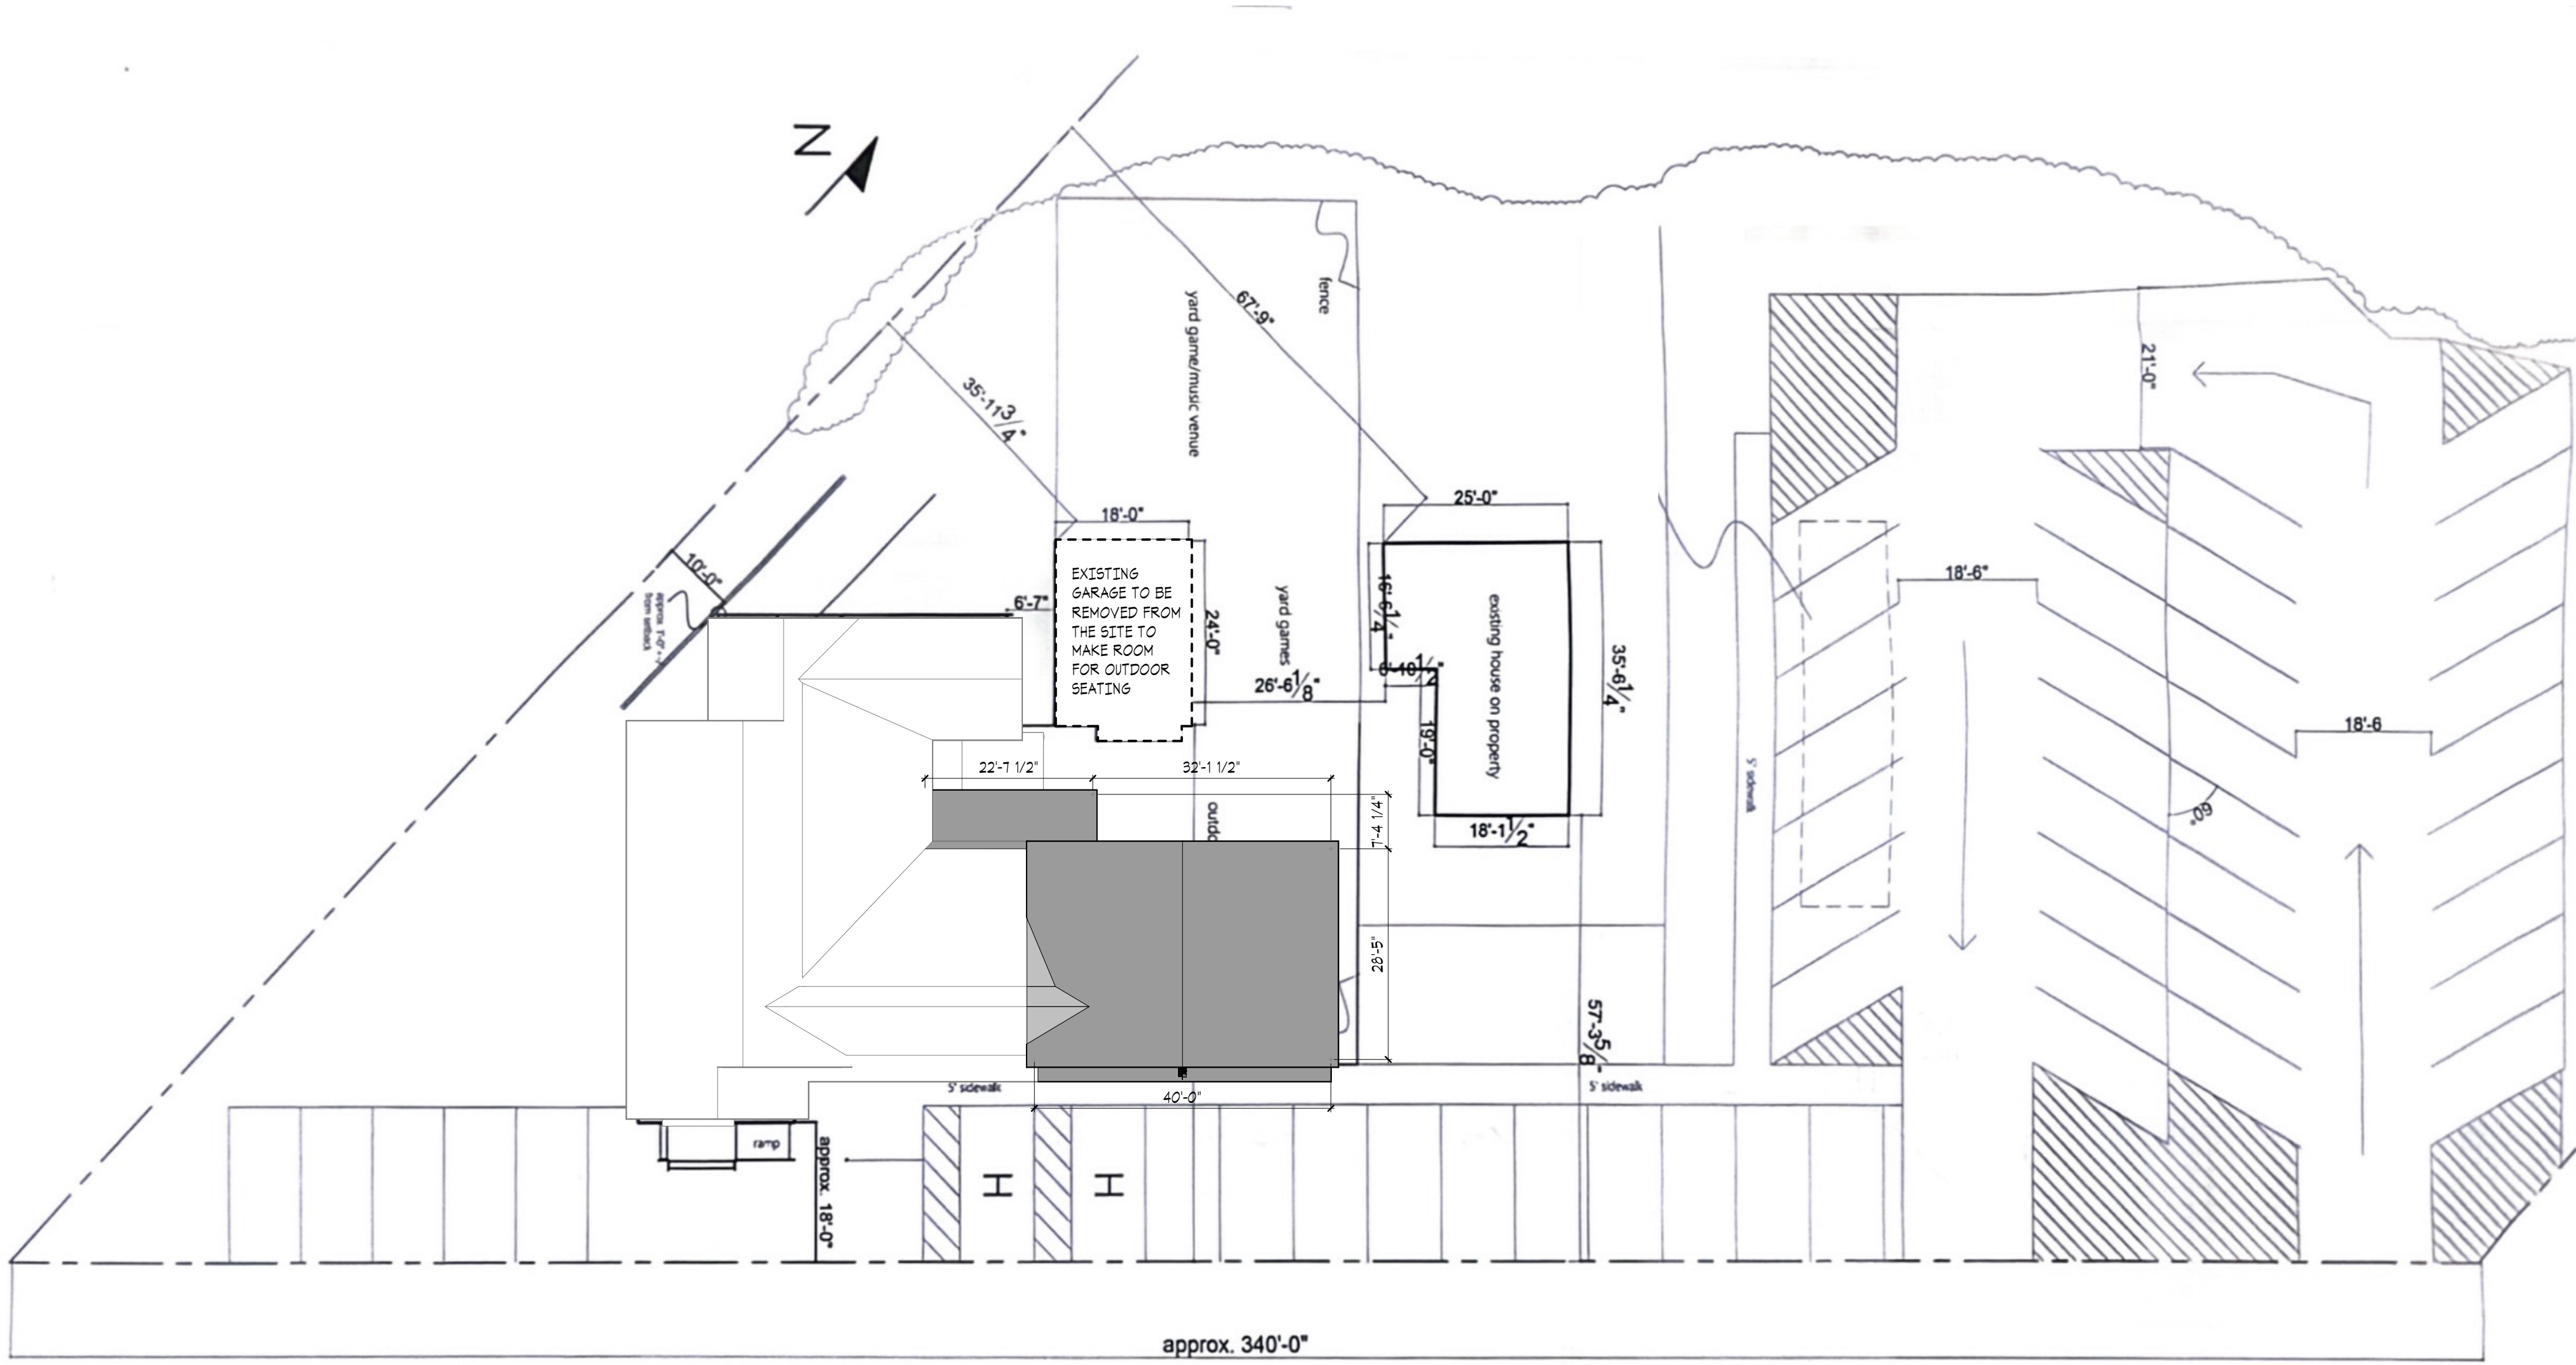


SOUTH HAVEN TOWNSHIP
CSC - COMMUNITY SERVICE COMMERCIAL ZONE
SETBACKS (FOR PROPERTIES FRONTING BLUE STAR HIGHWAY):
FRONT: 110' FROM CENTER LINE
(PROPOSED STRUCTURE STAYS WITHIN
EXISTING STRUCTURE'S SETBACK)
SIDE: 10'
BACK: 50'


LOT DIMENSIONS:
SOUTHERN BORDER: 340'
NORTHERN BORDER: 260'
WESTERN BORDER: 570'
EASTERN BORDER: 350'
TOTAL ACREAGE: 2.1
ACRES

NO CHANGE TO SEATING INSIDE RESTAURANT ADDITION IS
FOR PREP KITCHEN, DISH AREA AND DRY GOODS.
PARKING: EXISTING TO REMAIN
49 10'X20' SPACES
INCLUDING 2 HANDICAP SPACES
TABLE 20.04 OF TOWNSHIP ZONING ORDINANCE REQUIRED
1 SPACE PER 4 SEATS PLUS 1 SPACE PER EMPLOYEE
90 SEATS TOTAL PLUS 5 EMPLOYEES FOR A TOTAL OF 95
28 SPACES ARE REQUIRED ACCORDING TO TABLE 20.04

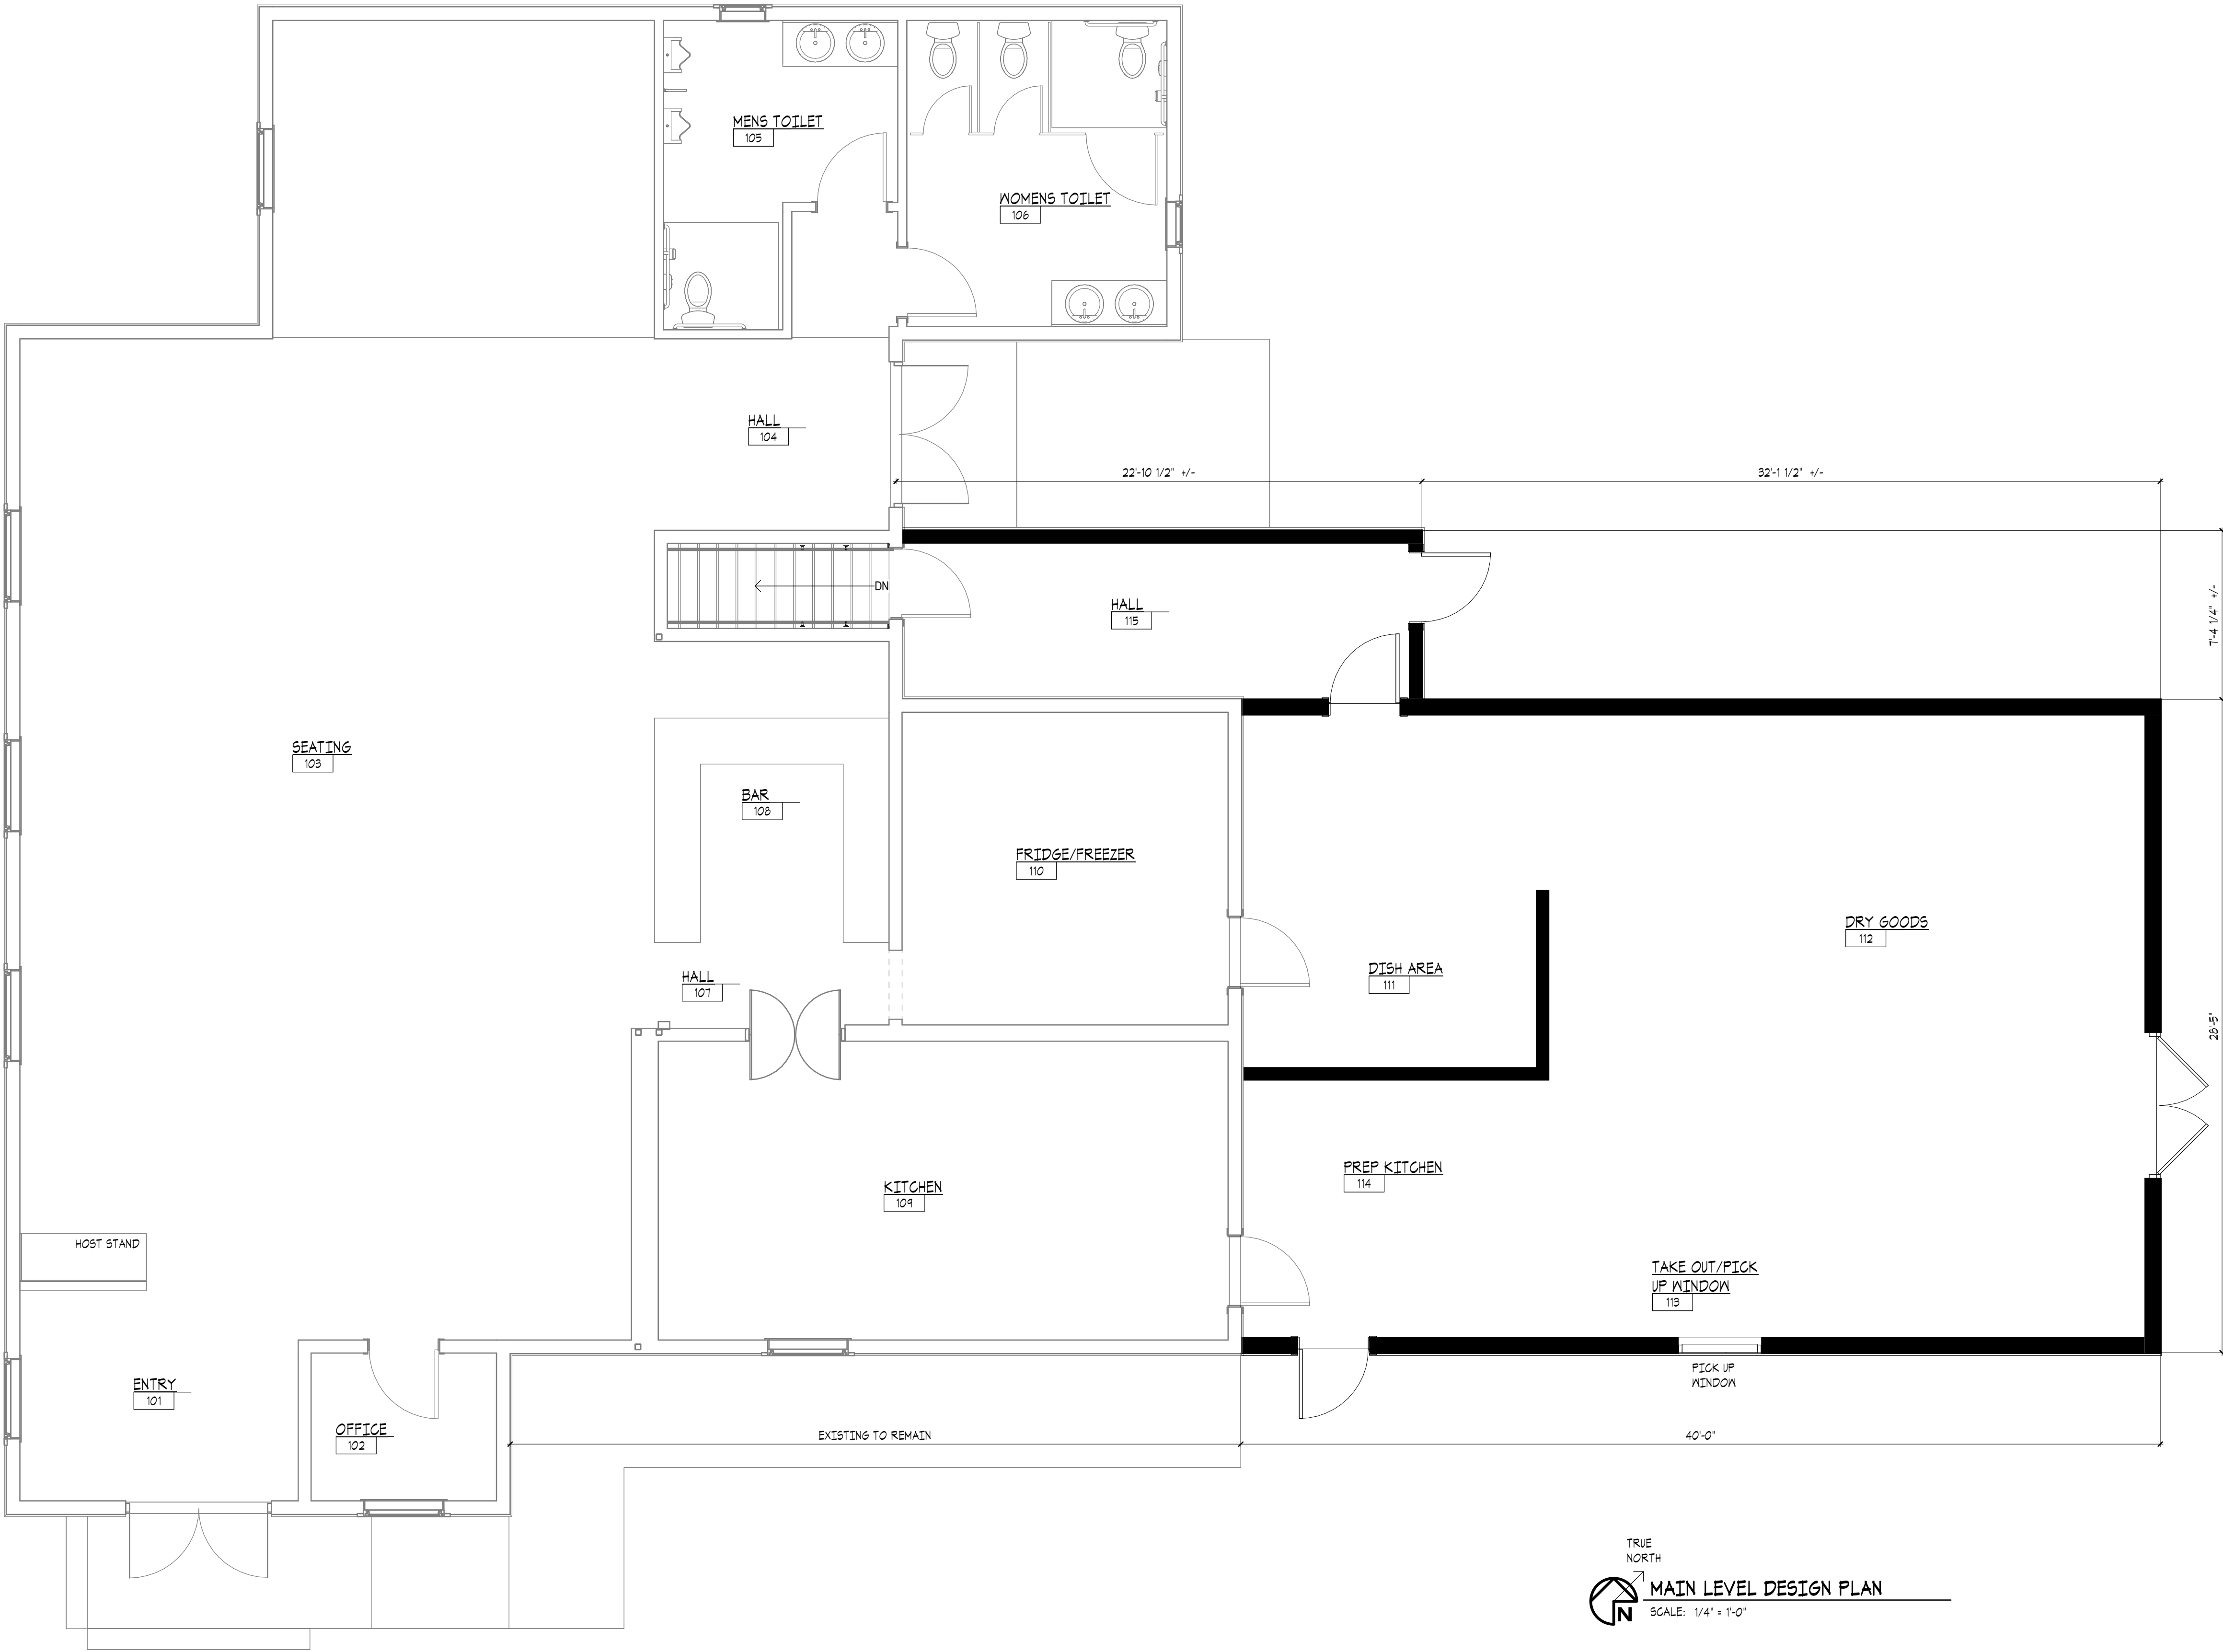


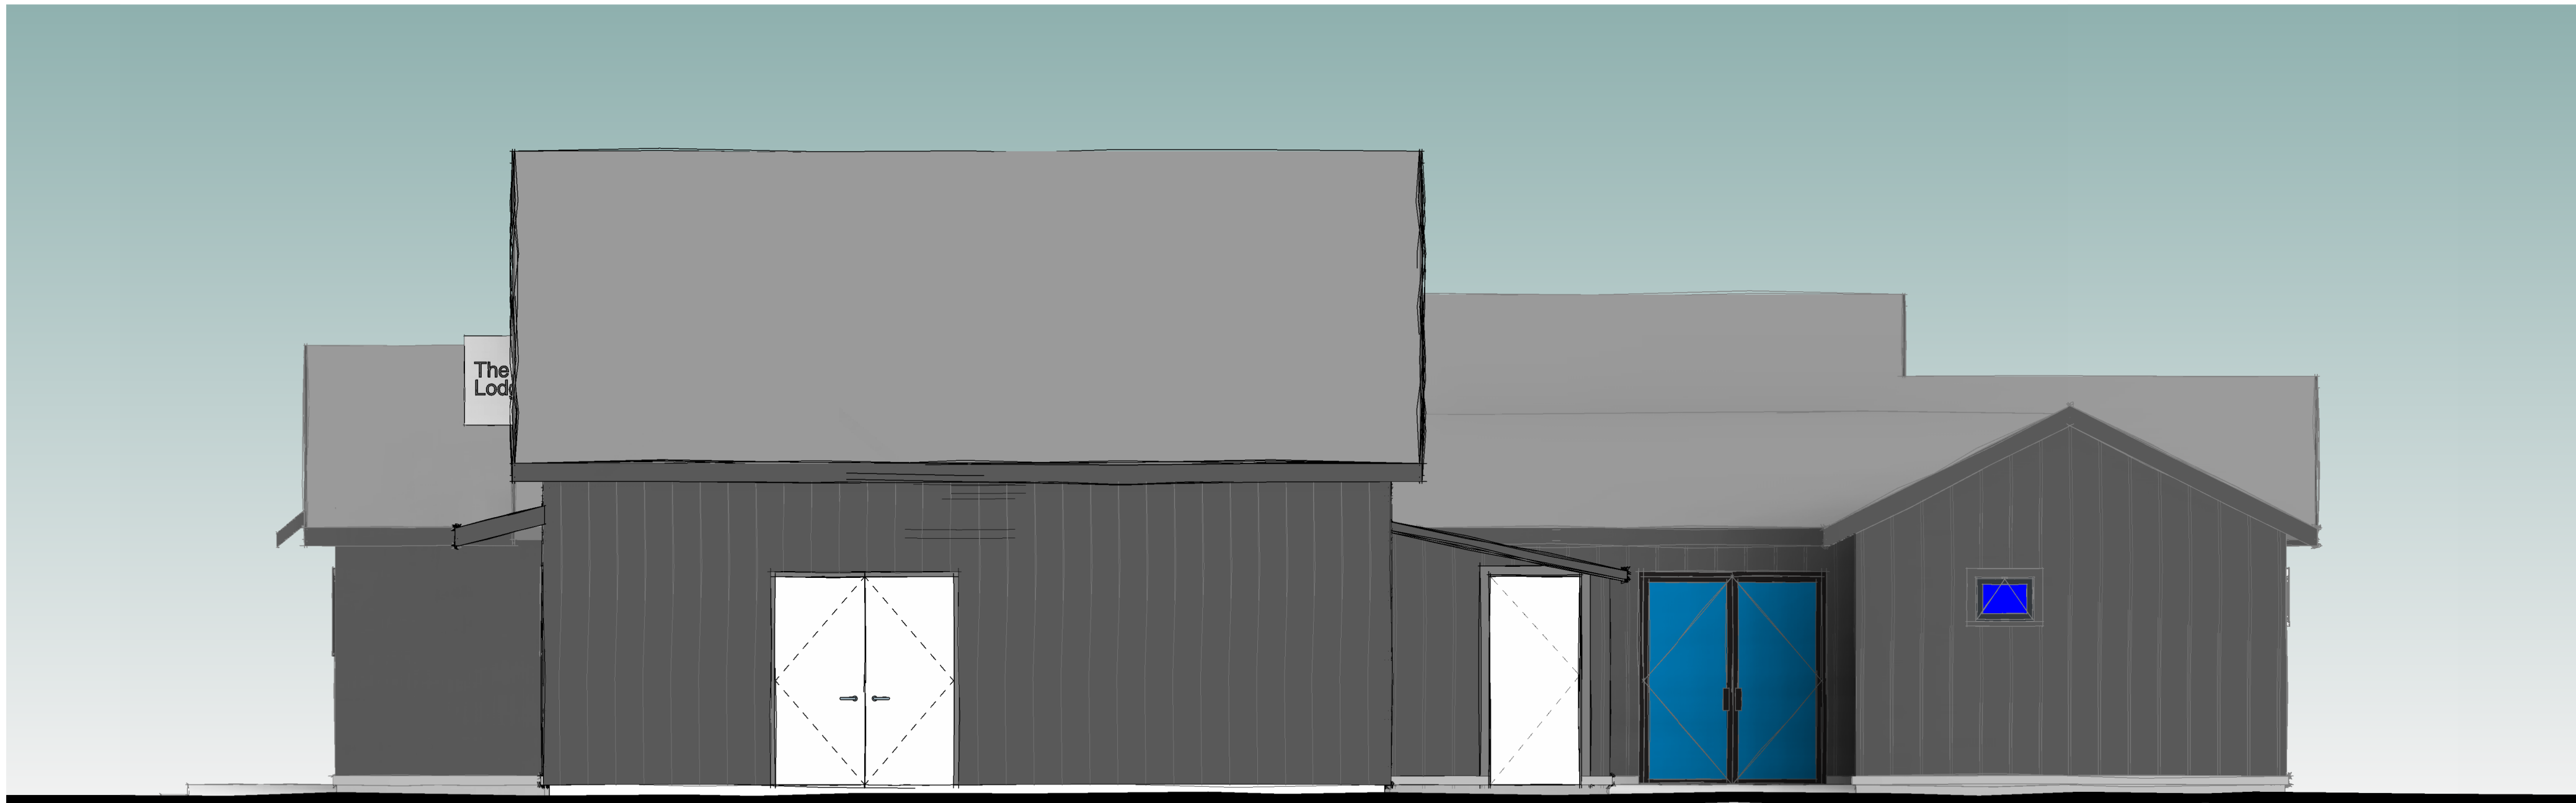


SOUTHEAST ELEVATION DESIGN
SCALE: 1/4" = 1'-0"

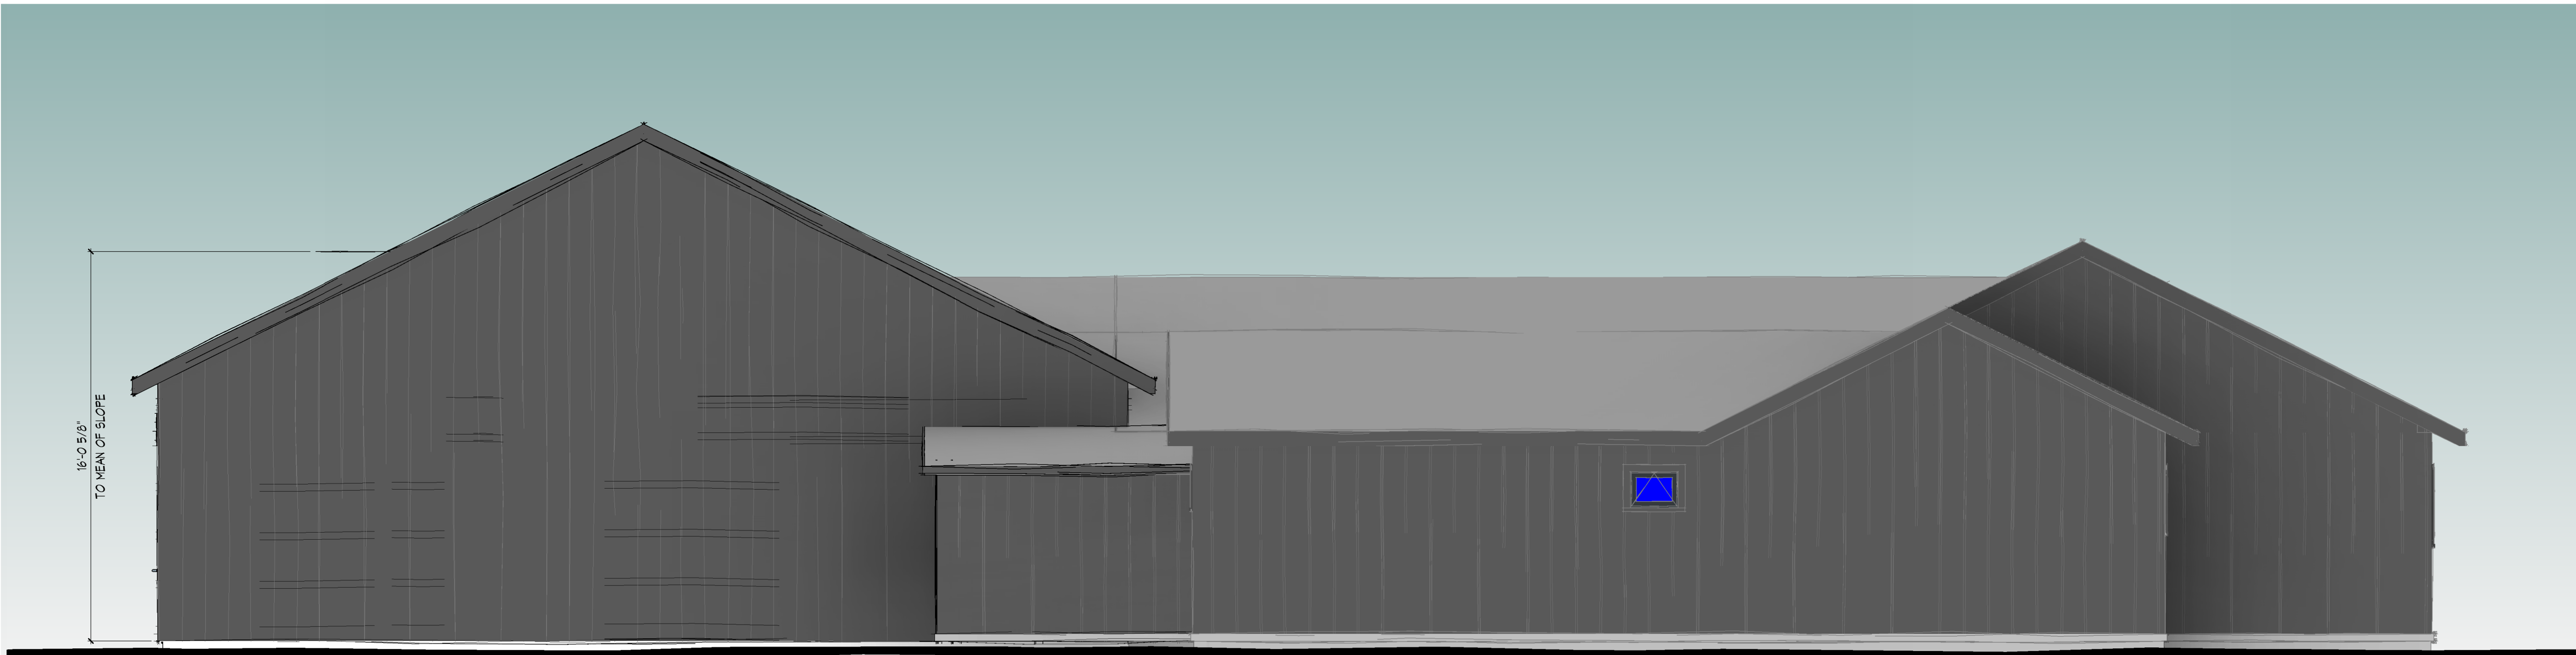

NORTHWEST ELEVATION DESIGN
SCALE: 1/4" = 1'-0"

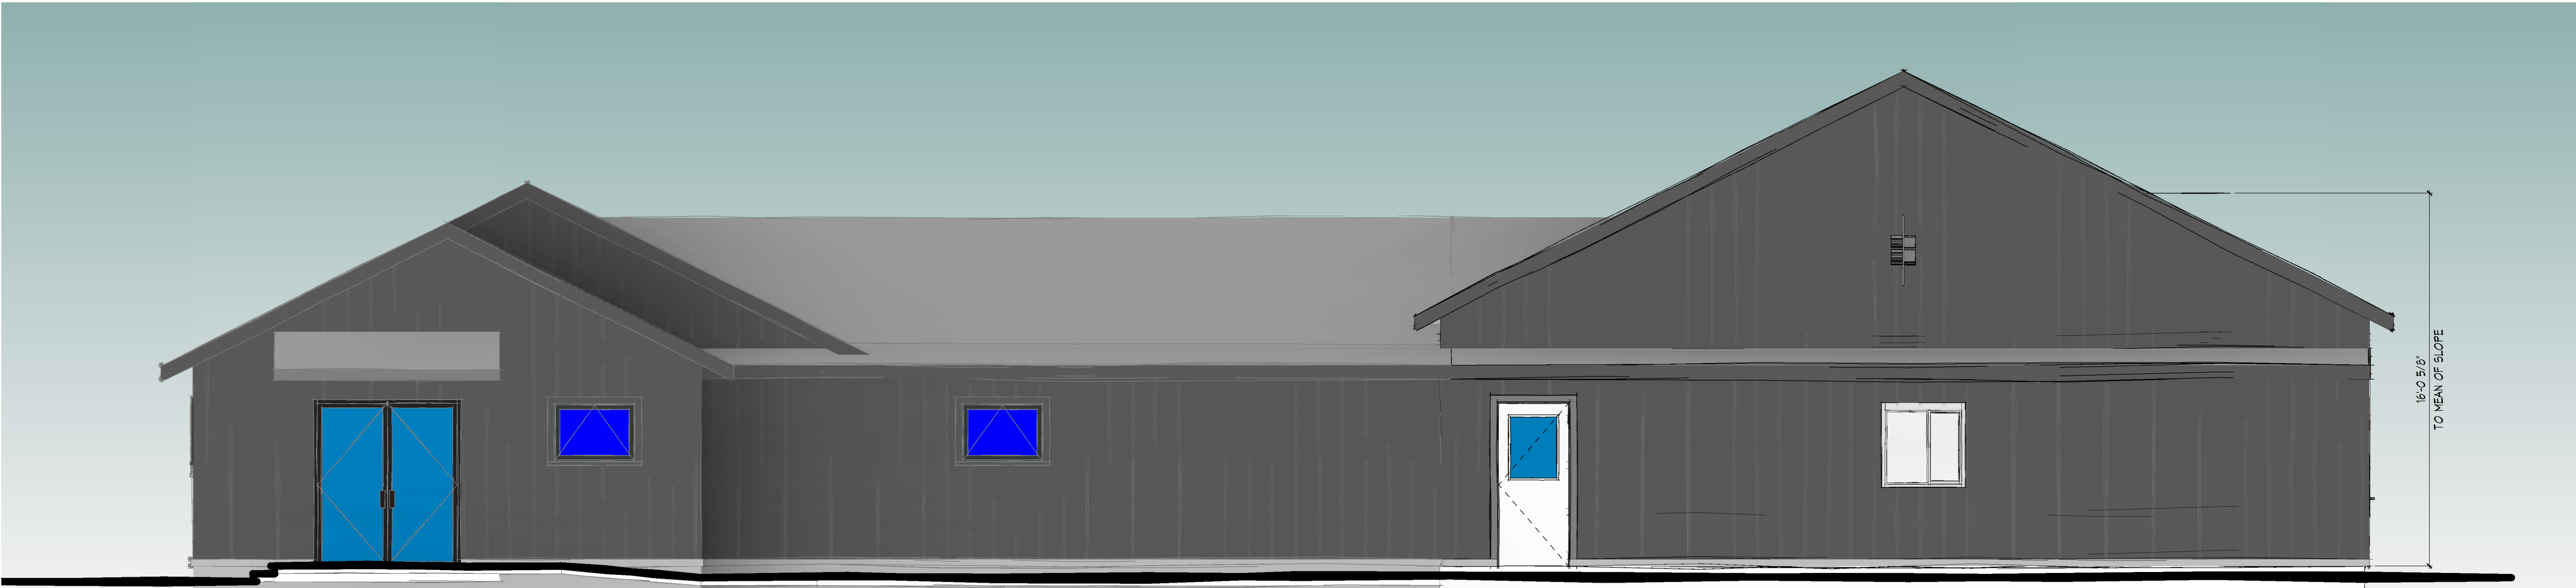

NORTHEAST ELEVATION DESIGN
SCALE: 1/4" = 1'-0"

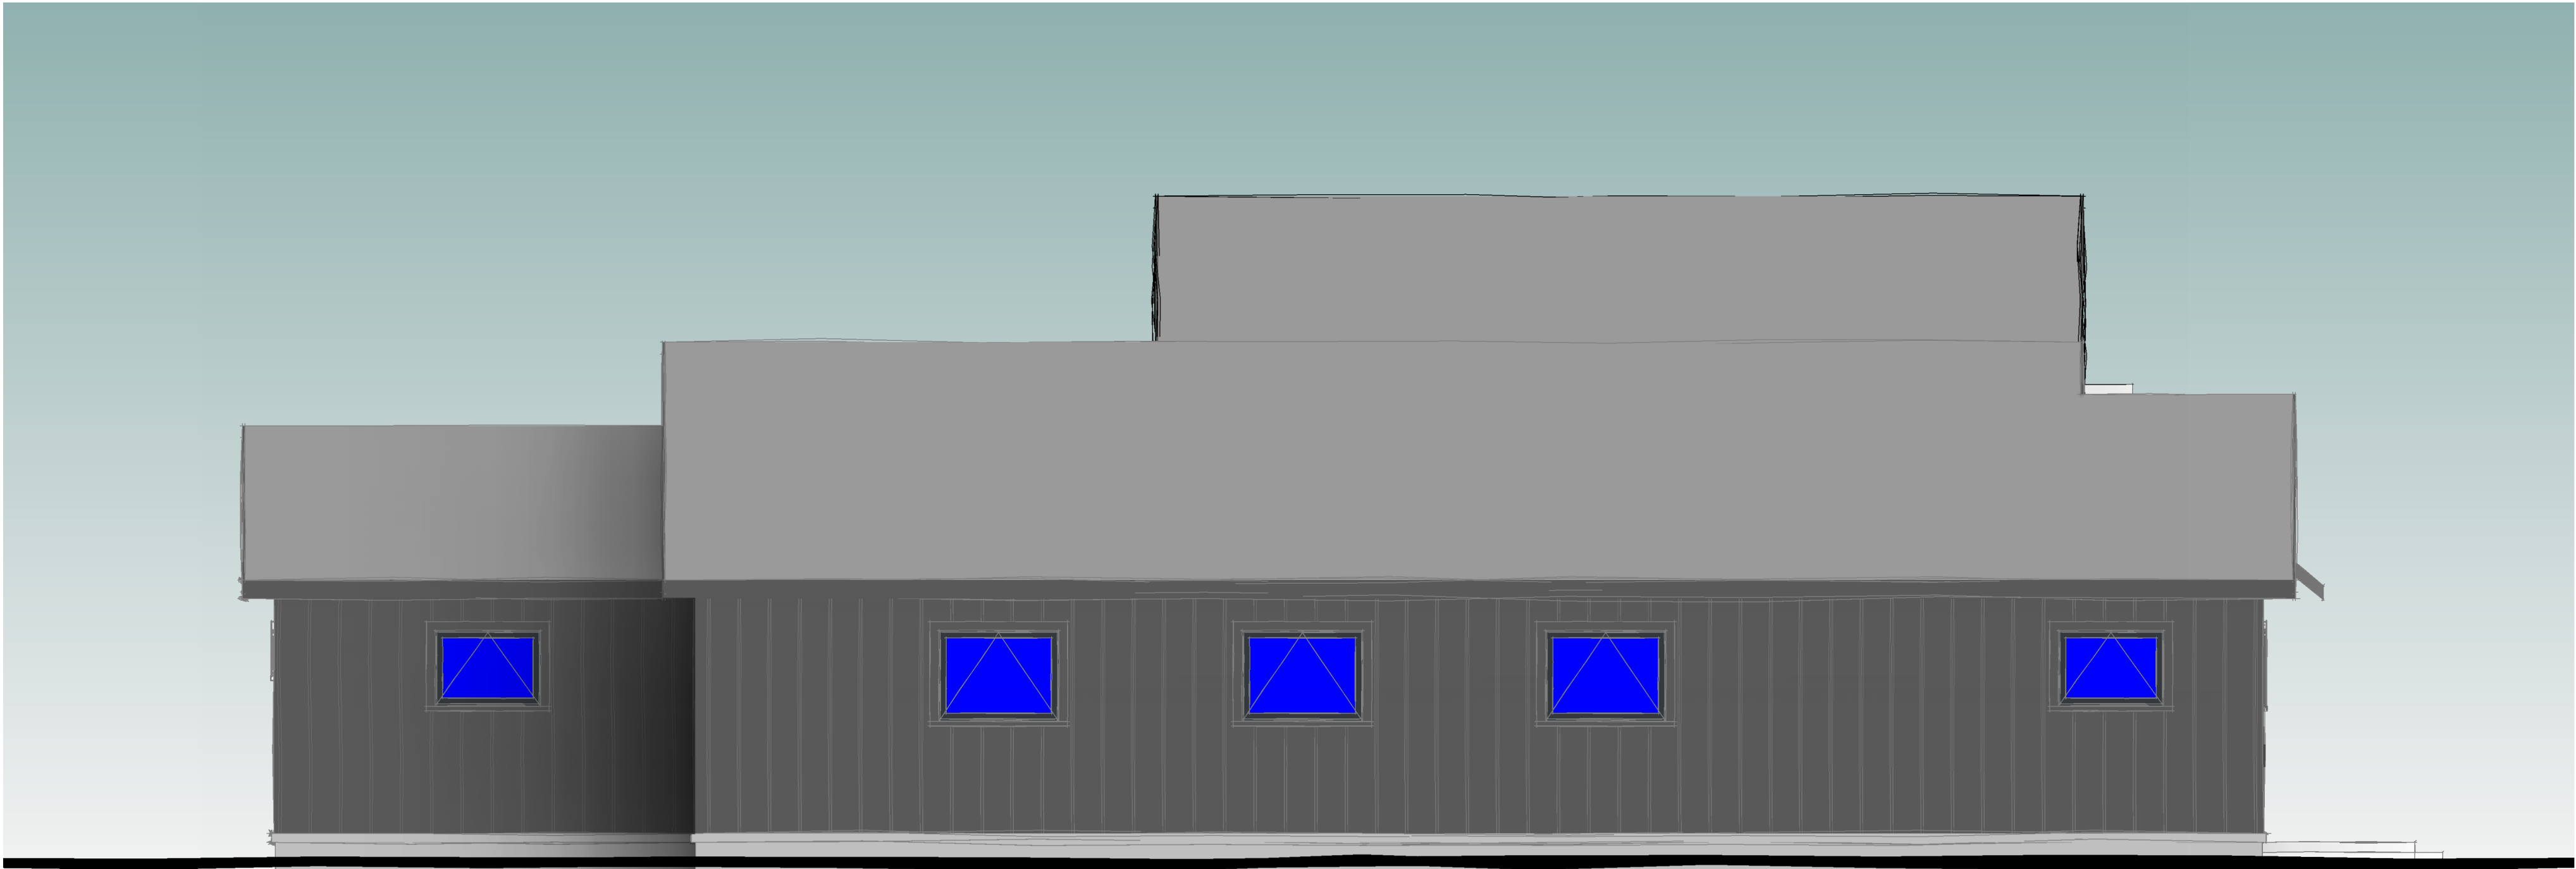

SOUTHWEST ELEVATION DESIGN
SCALE: 1/4" = 1'-0"